

宗地图

单位: m.m²

宗地编号:


权利人:

地籍图号:



界址边长

点号	边长
J1	4.50
J2	2.20
J3	3.95
J4	7.57
J5	0.23
J6	0.47
J7	5.83
J8	1.98
J9	2.60
J10	0.86
J11	0.94
J12	1.80
J13	1.70
J14	0.54
J15	8.23
J16	4.54
J17	3.05
J18	1.40
J19	2.26
J20	3.07
J21	0.18
J22	5.15
J23	0.52
J24	3.85
J25	0.59
J26	7.41
J27	1.36
J28	1.96
J29	0.56
J30	0.55
J31	3.86
J32	0.25
J33	0.19
J34	5.33
J35	2.65
J36	2.78
J37	2.70
J38	1.65
J39	0.50
J40	4.52
J1	

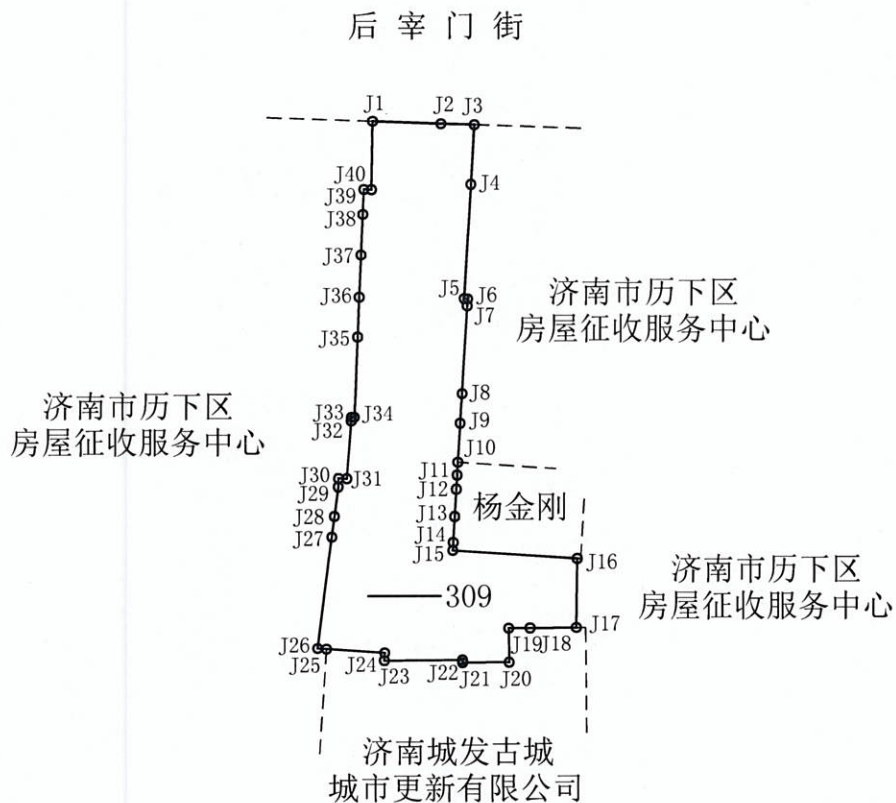

绘图日期: 2024年03月

1:500

